




ALÇADO NOROESTE \ ELEVATION NORTHWEST

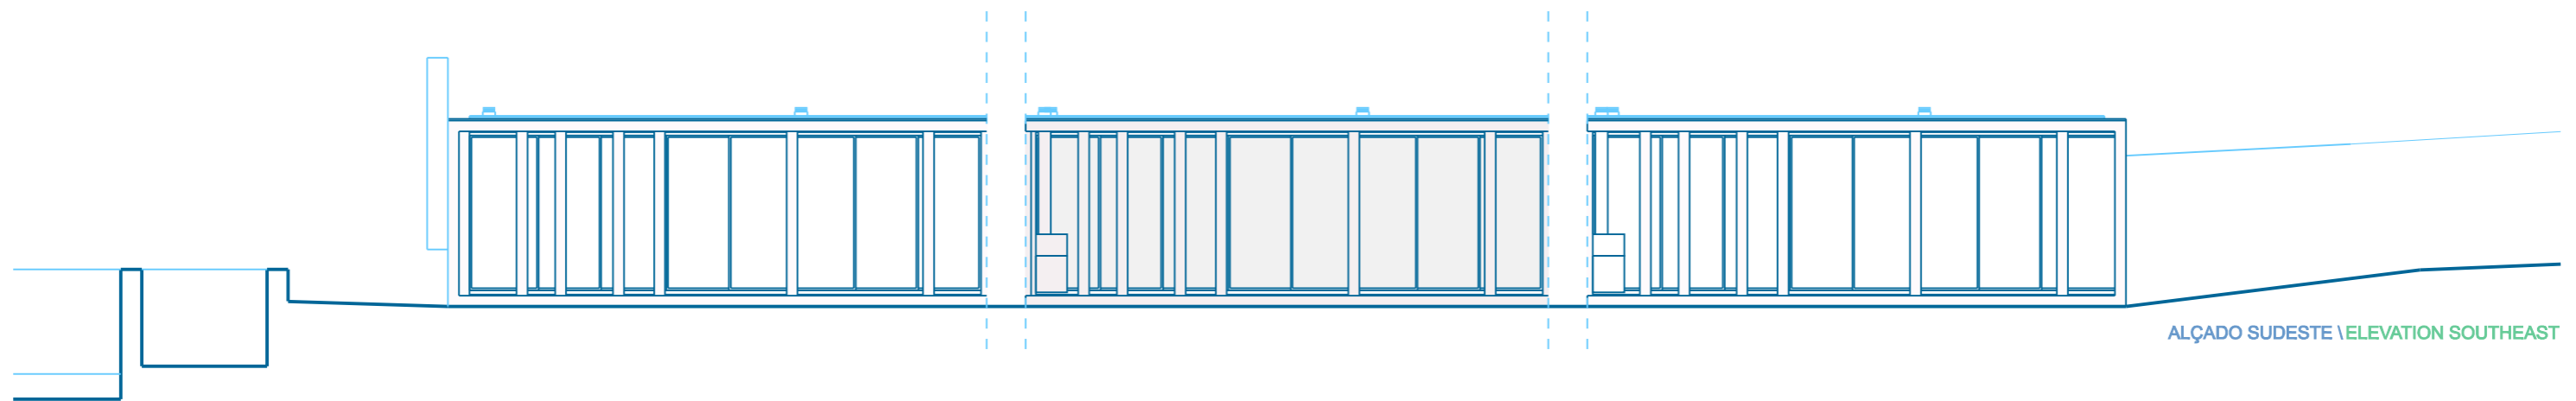

ALÇADO SUDESTE \ ELEVATION SOUTHEAST

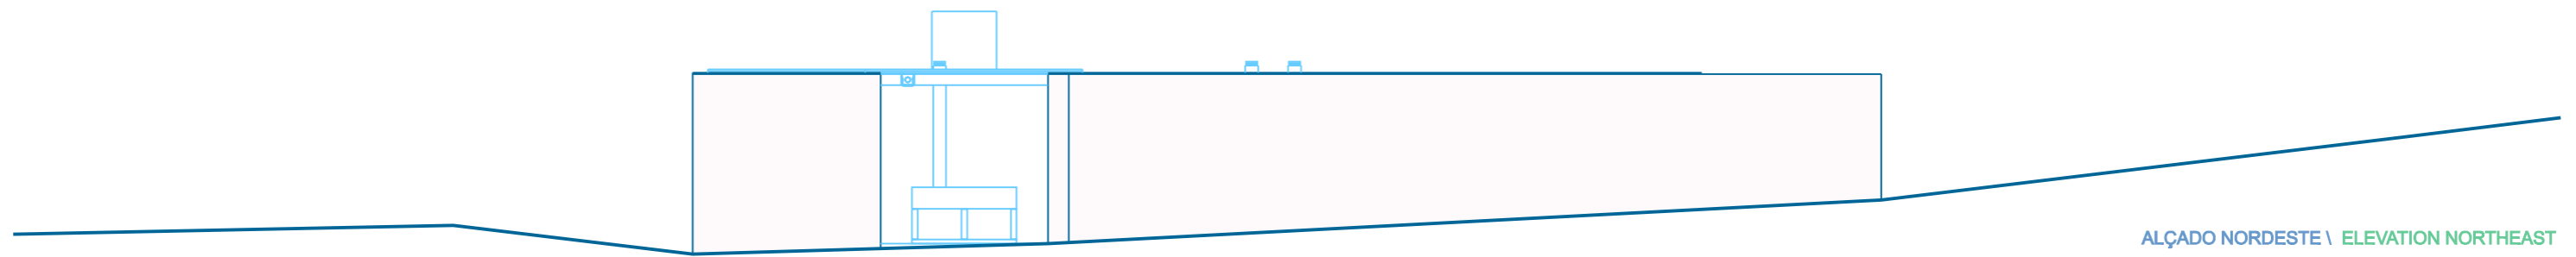

ALÇADO NORDESTE \ ELEVATION NORTHEAST

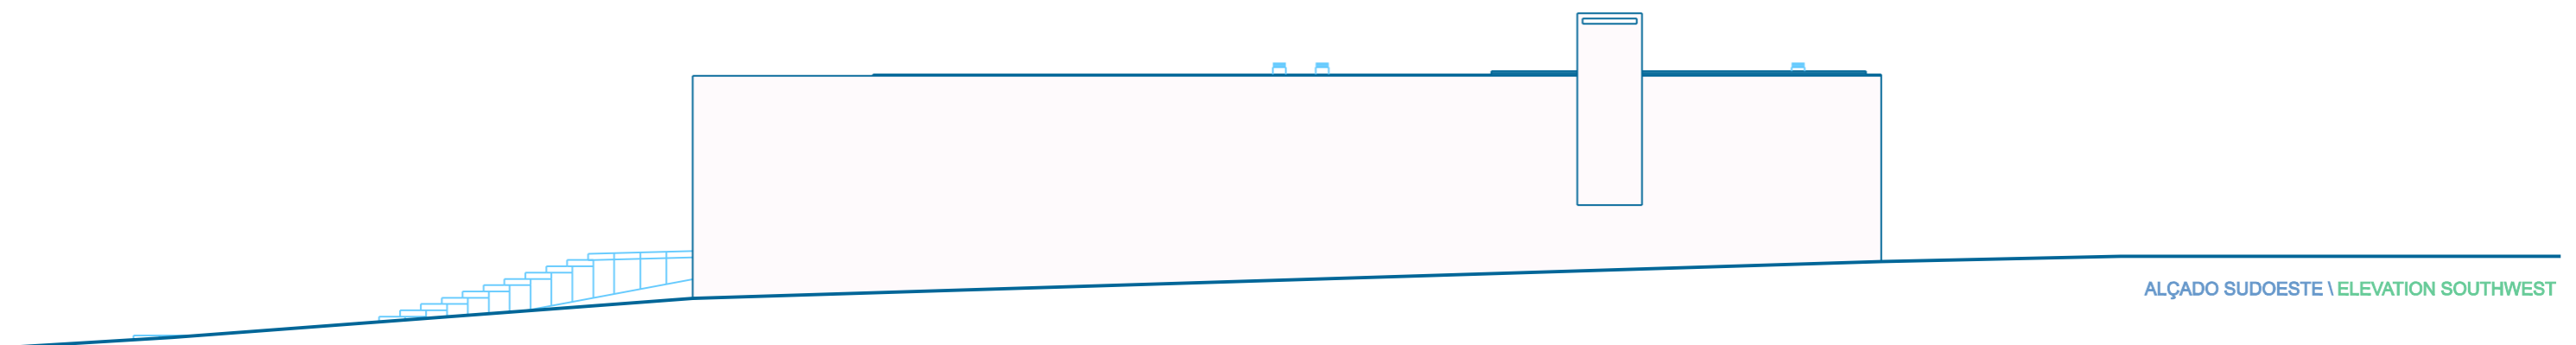

ALÇADO SUDOESTE \ ELEVATION SOUTHWEST