


LOTE Nº	LOT Nº	L 217 - MORADIAS EM BANDA / TOWNHOUSES	A a Y
ÁREA DO LOTE	LOT AREA	8305 m ²	

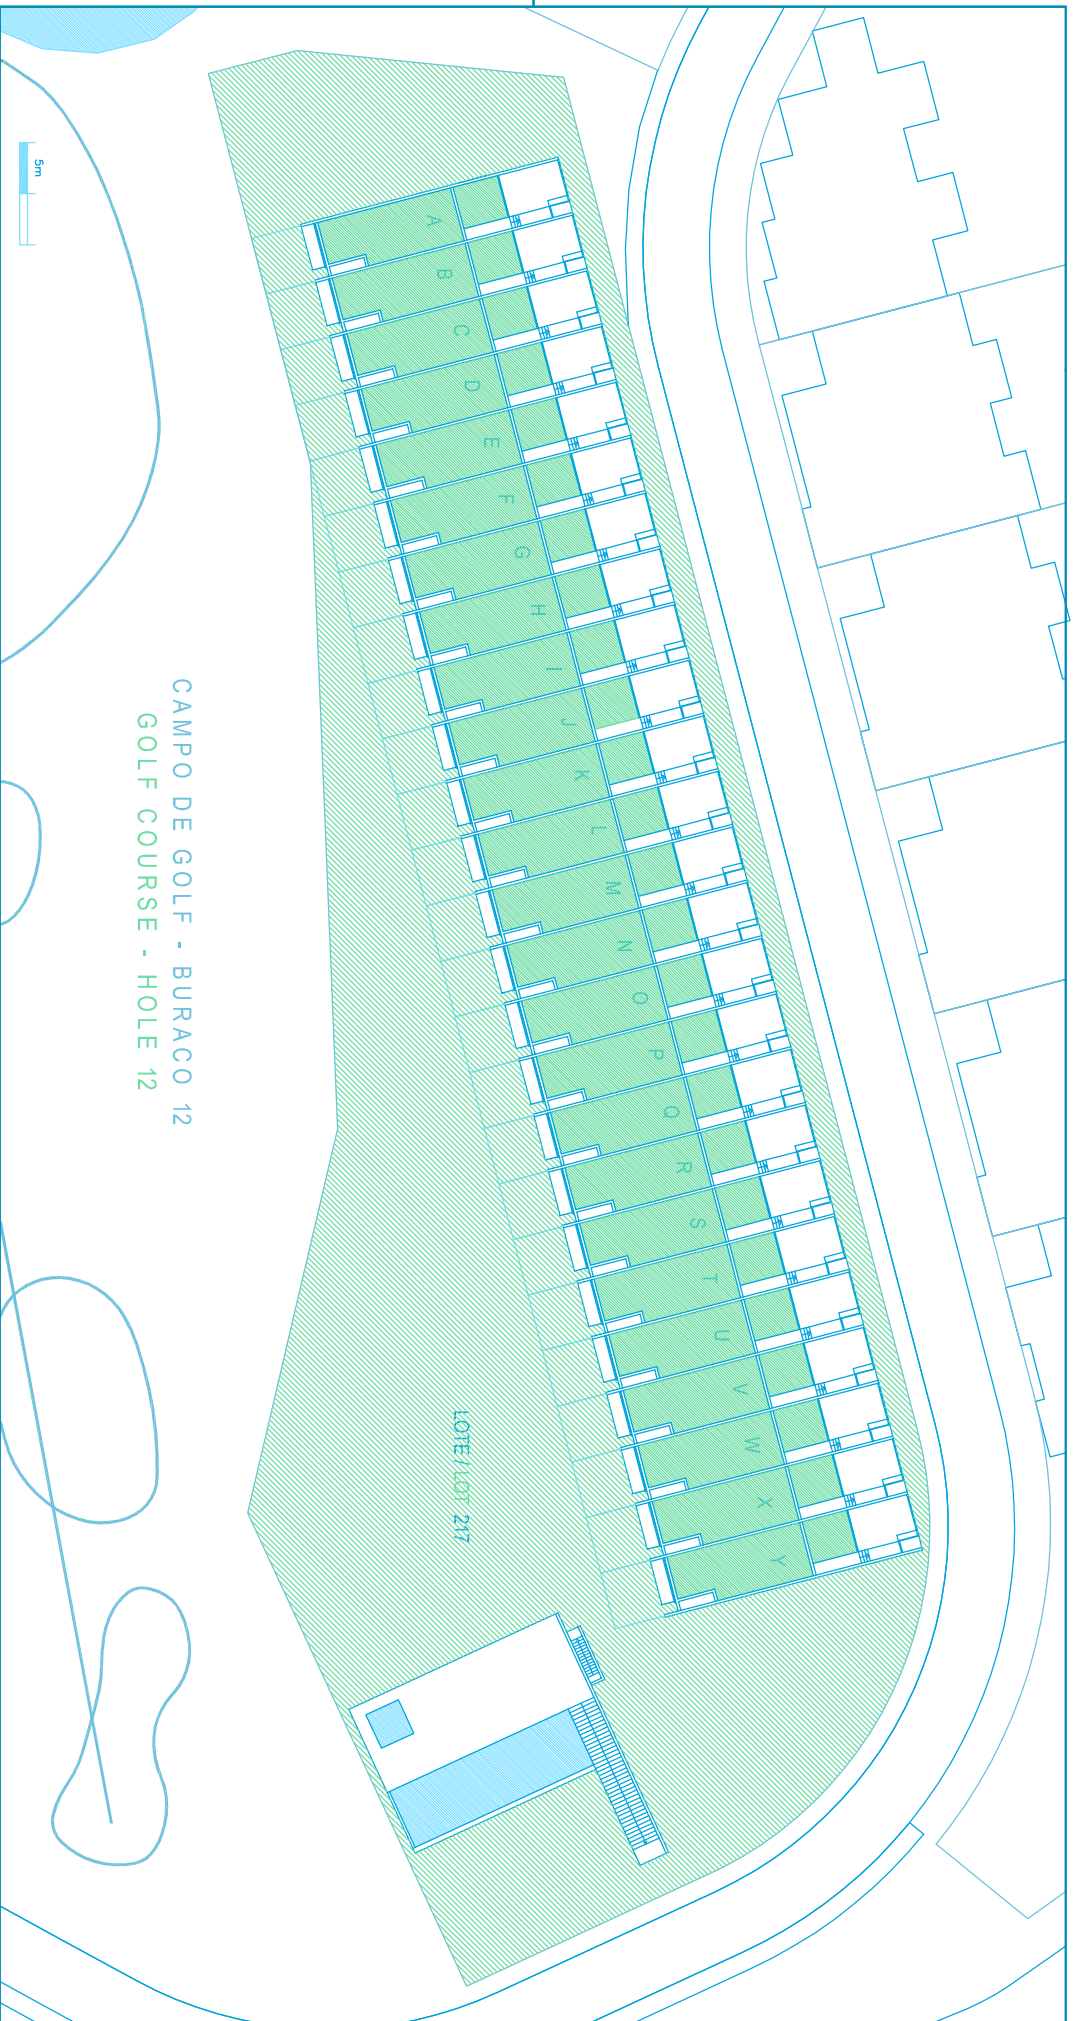

16-07-2008 EXEC

CAMPO DE GOLF - BURACO 12
GOLF COURSE - HOLE 12

LOTE / LOT 217

5m



BOM SUCESSO
DESIGN RESORT, LEISURE, GOLF & SPA
ÓBIDOS | PORTUGAL

All in One

PROJECTO DE / PROJECT BY


ARQP **GONÇALO BYRNE**

PROMOTOR / DEVELOPER

ACORDO
SGPS, SA.

- * Projecto de loteamento aprovado e aditamento em apreciação pela CMO e outras entidades competentes.
- * Em favor da estética do conjunto, o cada arquitecto foi sempre atribuído um grupo de lotes ou moradias em banda de expressão relevante.
- * O empreendimento foi organizado em diferentes zonas cromáticas, num ensaio para criar grandes manchas com dimensão, no seu minimalismo com a natureza e na sua interligação específica.
- * Allotment project approved and amendment under appreciation by Óbidos Town Hall and the other appropriate authorities.
- * Bearing in mind the aesthetic appearance of the set, each architect was always assigned a group of lots or townhouses of relevant dimension.
- * The entire resort was organized into different colour zones, in order to create greater homogenous areas that blend in with nature.

LOCALIZAÇÃO / LOCATION

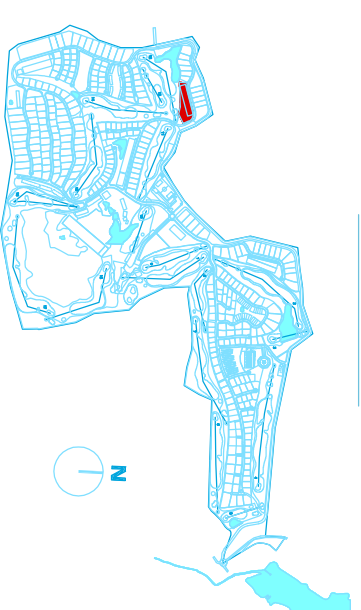

ZONA 4 - GB - LOTE / LOT 217 - MORADIAS EM BANDA / TOWNHOUSES A a Y