


MÓDULO EM BANDA / TOWNHOUSE	CA	CB	CC	CD
1. PÁTIO DE ENTRADA	10,45m²	10,15m²	10,05m²	10,15m²
2. JARDIM DE ENTRADA	14,35m²	15,65m²	14,80m²	16,20m²
3. ENTRADA	10,30m²	10,30m²	11,30m²	12,00m²
4. CORREDOR	12,75m²	12,80m²	12,15m²	12,10m²
5. WC	2,25m²	2,30m²	2,30m²	2,30m²
6. ARRILHO	1,40m²	1,35m²	1,35m²	1,35m²
7. SALA	45,20m²	44,65m²	44,40m²	44,15m²
8. COZINHA	25,35m²	25,25m²	25,40m²	24,75m²
9. ESCUDAS	4,80m²	4,70m²	4,80m²	4,65m²
10. QUARTO DE BANHO	4,20m²	4,05m²	3,85m²	3,95m²
11. SUITE	15,80m²	15,60m²	14,75m²	14,65m²
12. SUITE	14,65m²	14,40m²	14,25m²	14,10m²
13. QUARTO DE BANHO	3,85m²	3,70m²	3,60m²	3,65m²
14. JARDIM INTERIOR	11,70m²	11,70m²	11,50m²	11,25m²
15. PÁTIO	15,70m²	15,40m²	15,40m²	15,50m²
16. JARDIM	21,50m²	20,80m²	20,05m²	20,15m²
17. JARDIM	43,20m²	43,00m²	45,45m²	46,15m²
18. CORREDOR/ESCADAS	8,15m²	8,50m²	8,40m²	8,20m²
19. ARRILHO	10,40m²	10,55m²	10,15m²	9,80m²
20. LAVANDARIA	8,20m²	8,20m²	6,55m²	6,40m²
ÁREA PRIVATIVA TOTAL / TOTAL PRIVATE AREA	333,65m²	327,50m²	328,25m²	338,90m²

PLANTA DO PISO -1

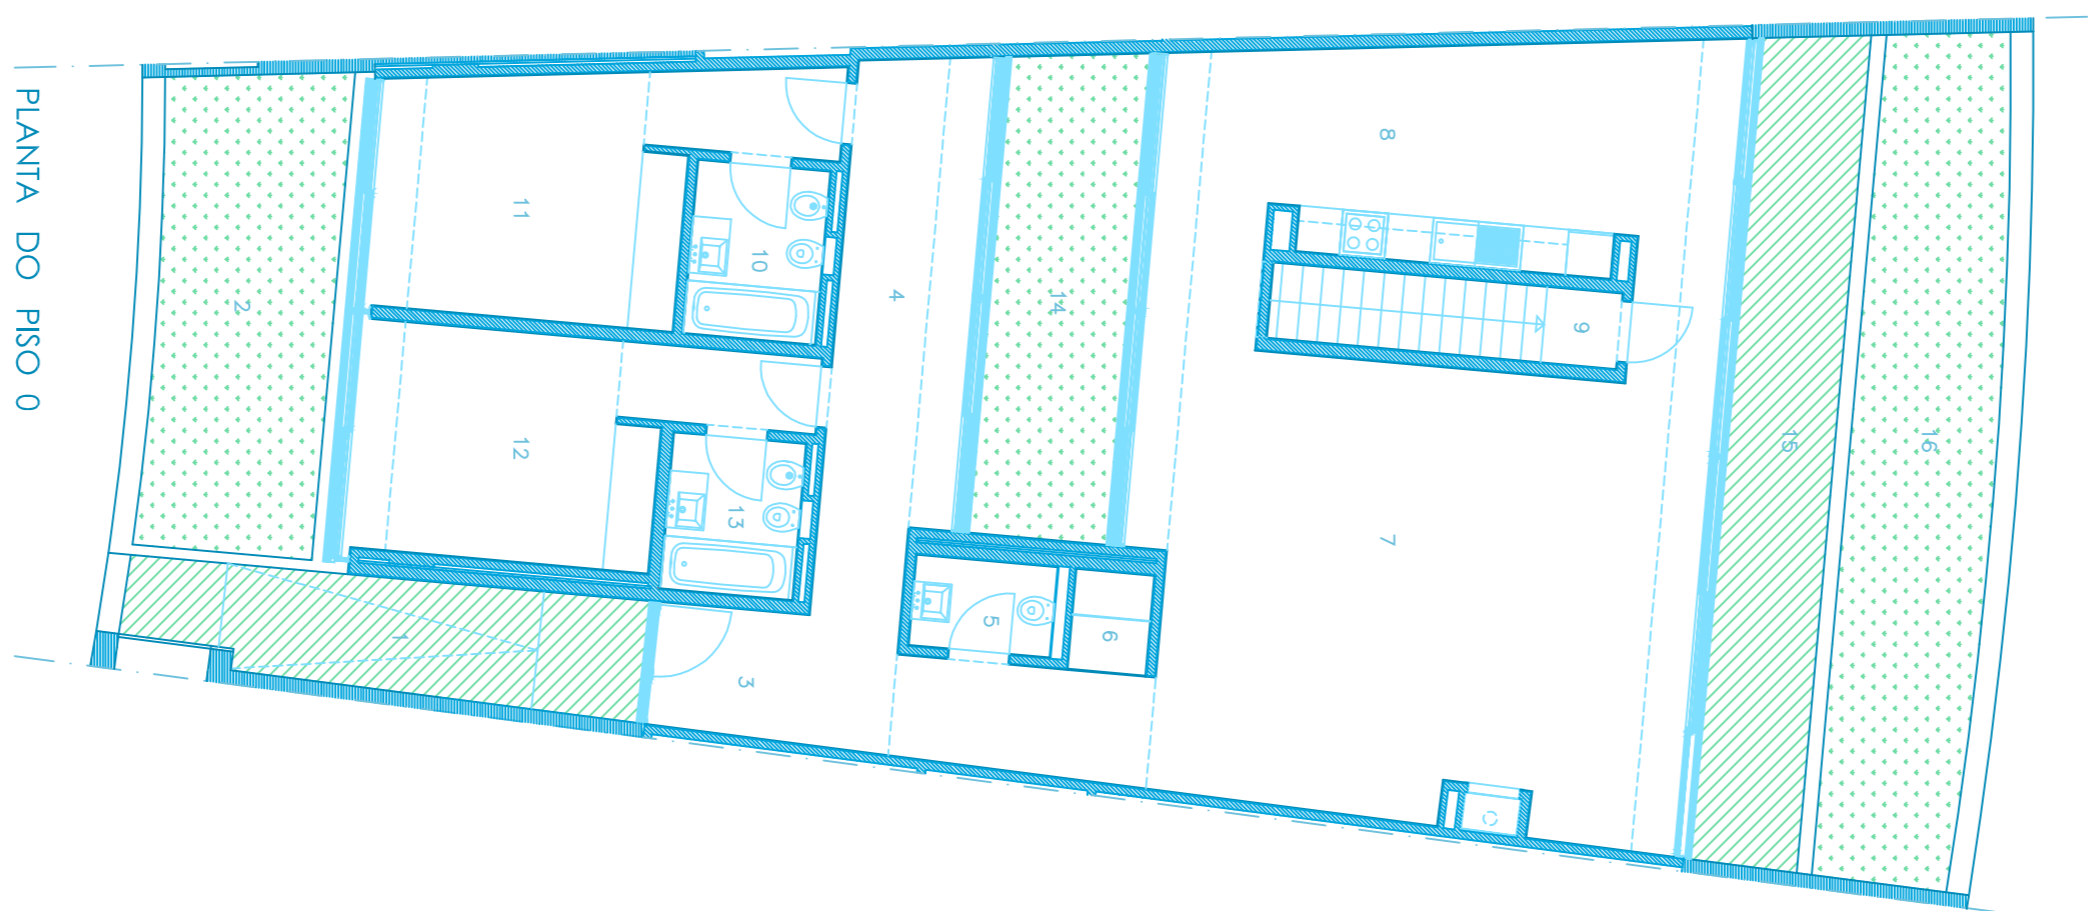

PLANTA DO PISO 0

BOM SUCESSO
 DESIGN RESIDENTIAL, COMERCIAL & SPA
 ORÇAMENTO FORTUITIVO
Art in Casa

PROJECTO DE / PROJECT BY
ARCOP ALCINO SOUTINHO

PROMOTOR / DEVELOPER
ACORDO SCPS, SA

ZONA 8 AS - LOTE 288
 MÓDULO EM BANDA / TOWNHOUSE
 TIPOLOGIA / DESCRIPTION
 12
 ÁREA PRIVATIVA / PRIVATE AREA
 QUILÓMETRO / TABLE

• Planta de arquitectura ainda não disponibilizada com os projectos de especialidades e de execução.
 • Todas as edificações têm obrigatoriamente cobertura vegetal.
 • Área exterior do bloco, jardim e piscina, jardim de utilização exclusiva de cada bloco, tobogã e escadaria.
 • Condiciona competente equipada.
 • Área de jardim não reservada para utilização exclusiva de cada unidade, mas reservada para utilização exclusiva das unidades que pertencem ao conjunto de propriedades das frações de todo o bloco.
 • Architectural plan not yet adopted to engineering and executive plans.
 • All the buildings have roof gardens.
 • External area of the allotment, garden and pool, and tobogã, exclusive use of each lot in block.
 • Fully equipped kitchen.
 • The common garden area as well as the swimming pool belongs to all the proprietors in each allotment.

